


MAIN FRAME ELEVATION

SCALE = 1/4" = 1'-0"

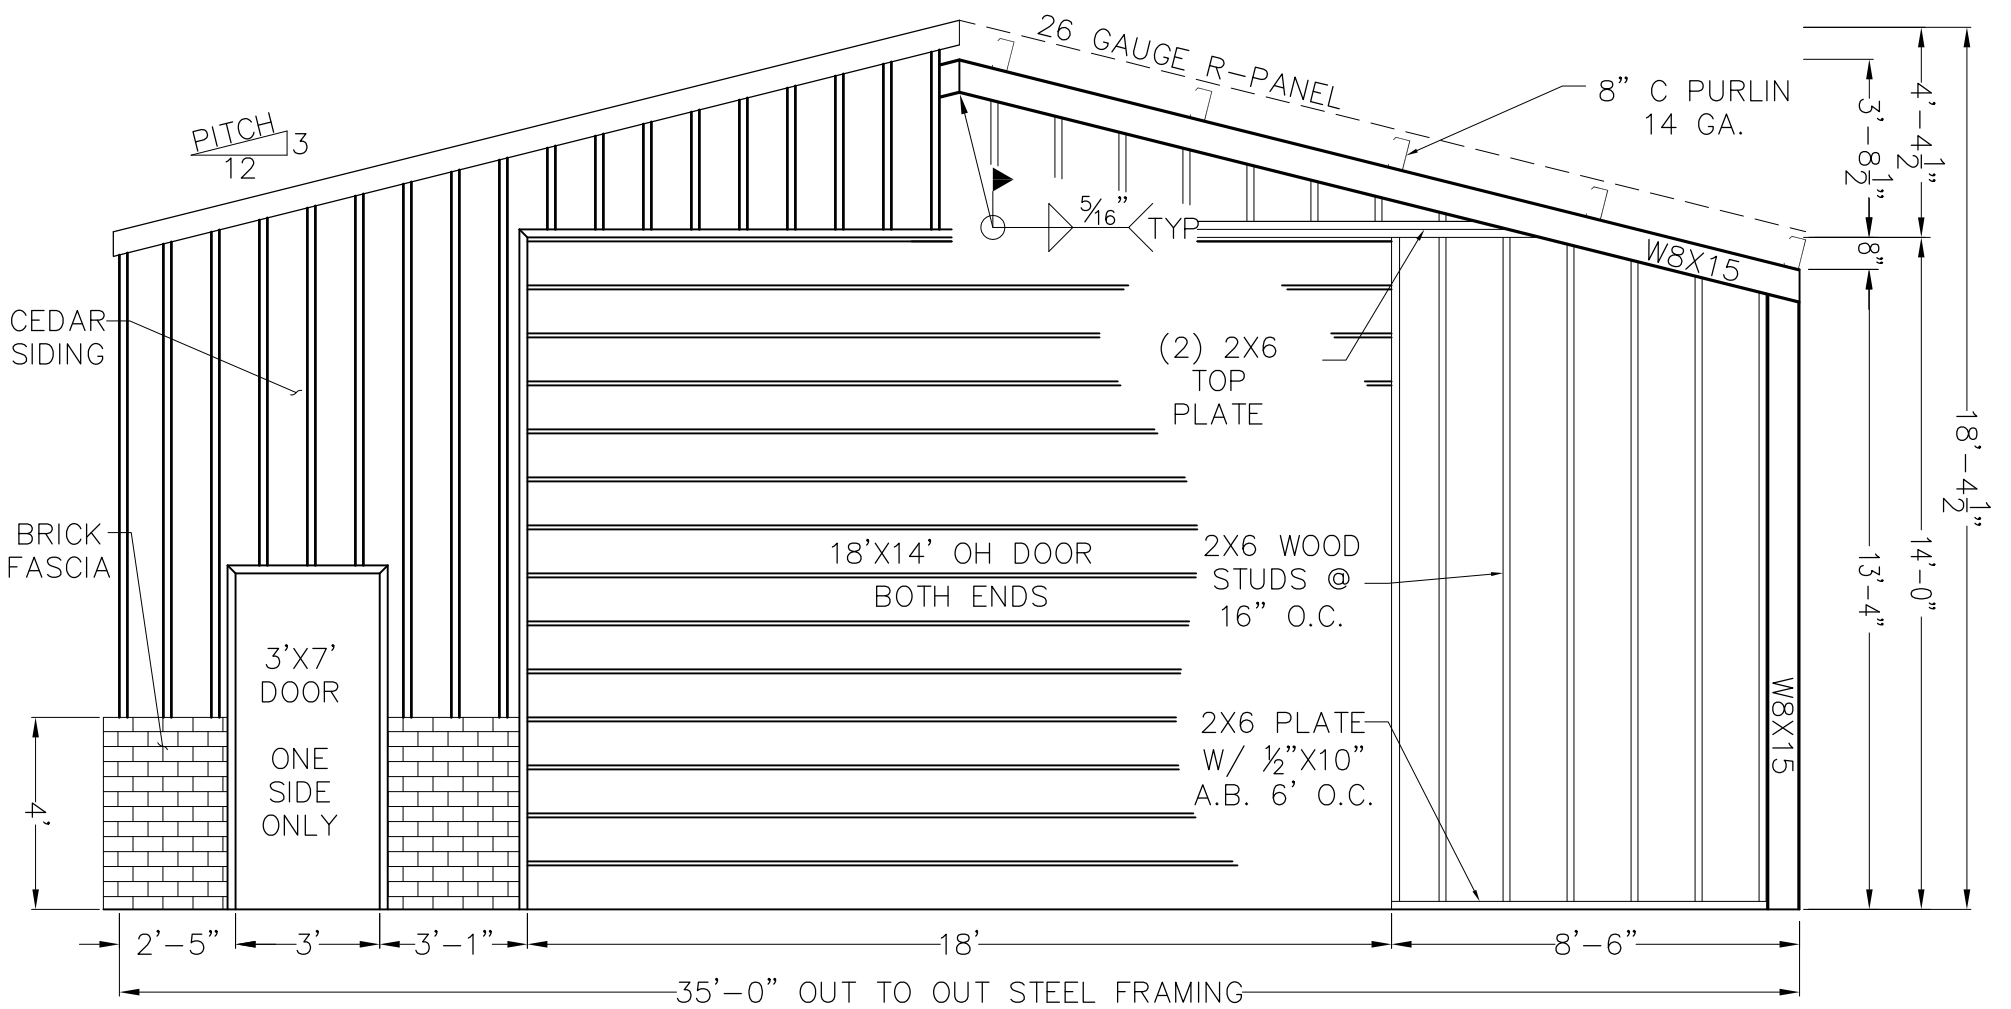

ENDWALL FRAME ELEVATION

SCALE = 1/4" = 1'-0"

DRAWING NUMBER:

S-3

06/19/13

PROJECT:

AJ CONSTRUCTION  
 DAN VARNER, 8212 GLASGOW DR.  
 MIDLAND, TEXAS  
 35'X48' BLDG. ELEVATIONS

**BYRD'S I ENGINEERING, LLC**

SUZANNE C. BYRD, P.E.  
 3209 STATE HIGHWAY 278  
 TUCUMCARI, NM 88401  
 575-361-5800

DRAWN BY: SCB

PROJECT NUMBER:

BIE-13-40

CHECKED BY: SCB

No.

REVISION

DATE